

*This plan shows the proposed layout of the site and is not intended to be used for any other purpose. It is not intended to be used for any other purpose.

SCALE: AS SHOWN
O E Design / Inc.
 10000 E. Highway 170
 Suite 100
 Fortney, Texas 75840
 Phone: 409-785-1111
 Fax: 409-785-1112
 www.oedesign.com

KNOWNS

The ATTORNEY
 210.2nd St
 Suite 100
 Fortney, Texas 75840
 Phone: 409-785-1111
 Fax: 409-785-1112
 www.attorney.com


S P
 SilverSide Partners
 221 W. Indiana St.
 Suite 400
 Fortney, Texas 75840
 Phone: 409-785-1111
 Fax: 409-785-1112
 www.silverpartners.com

CONCEPT SITE PLAN
 Fortney, Texas

8 CE
 Design Plan
 8000 Preston Road
 Suite 200
 Fortney, Texas 75840
 Phone: 409-785-1111
 Fax: 409-785-1112
 www.8cedesign.com

PROJECT NO. 2008_008
 DATE: 07-24-2008
 SCALE:
 DRAWN BY: CJK / LK

TITLE: **Conceptual Site Plan**
 SHEET: **SP-1**

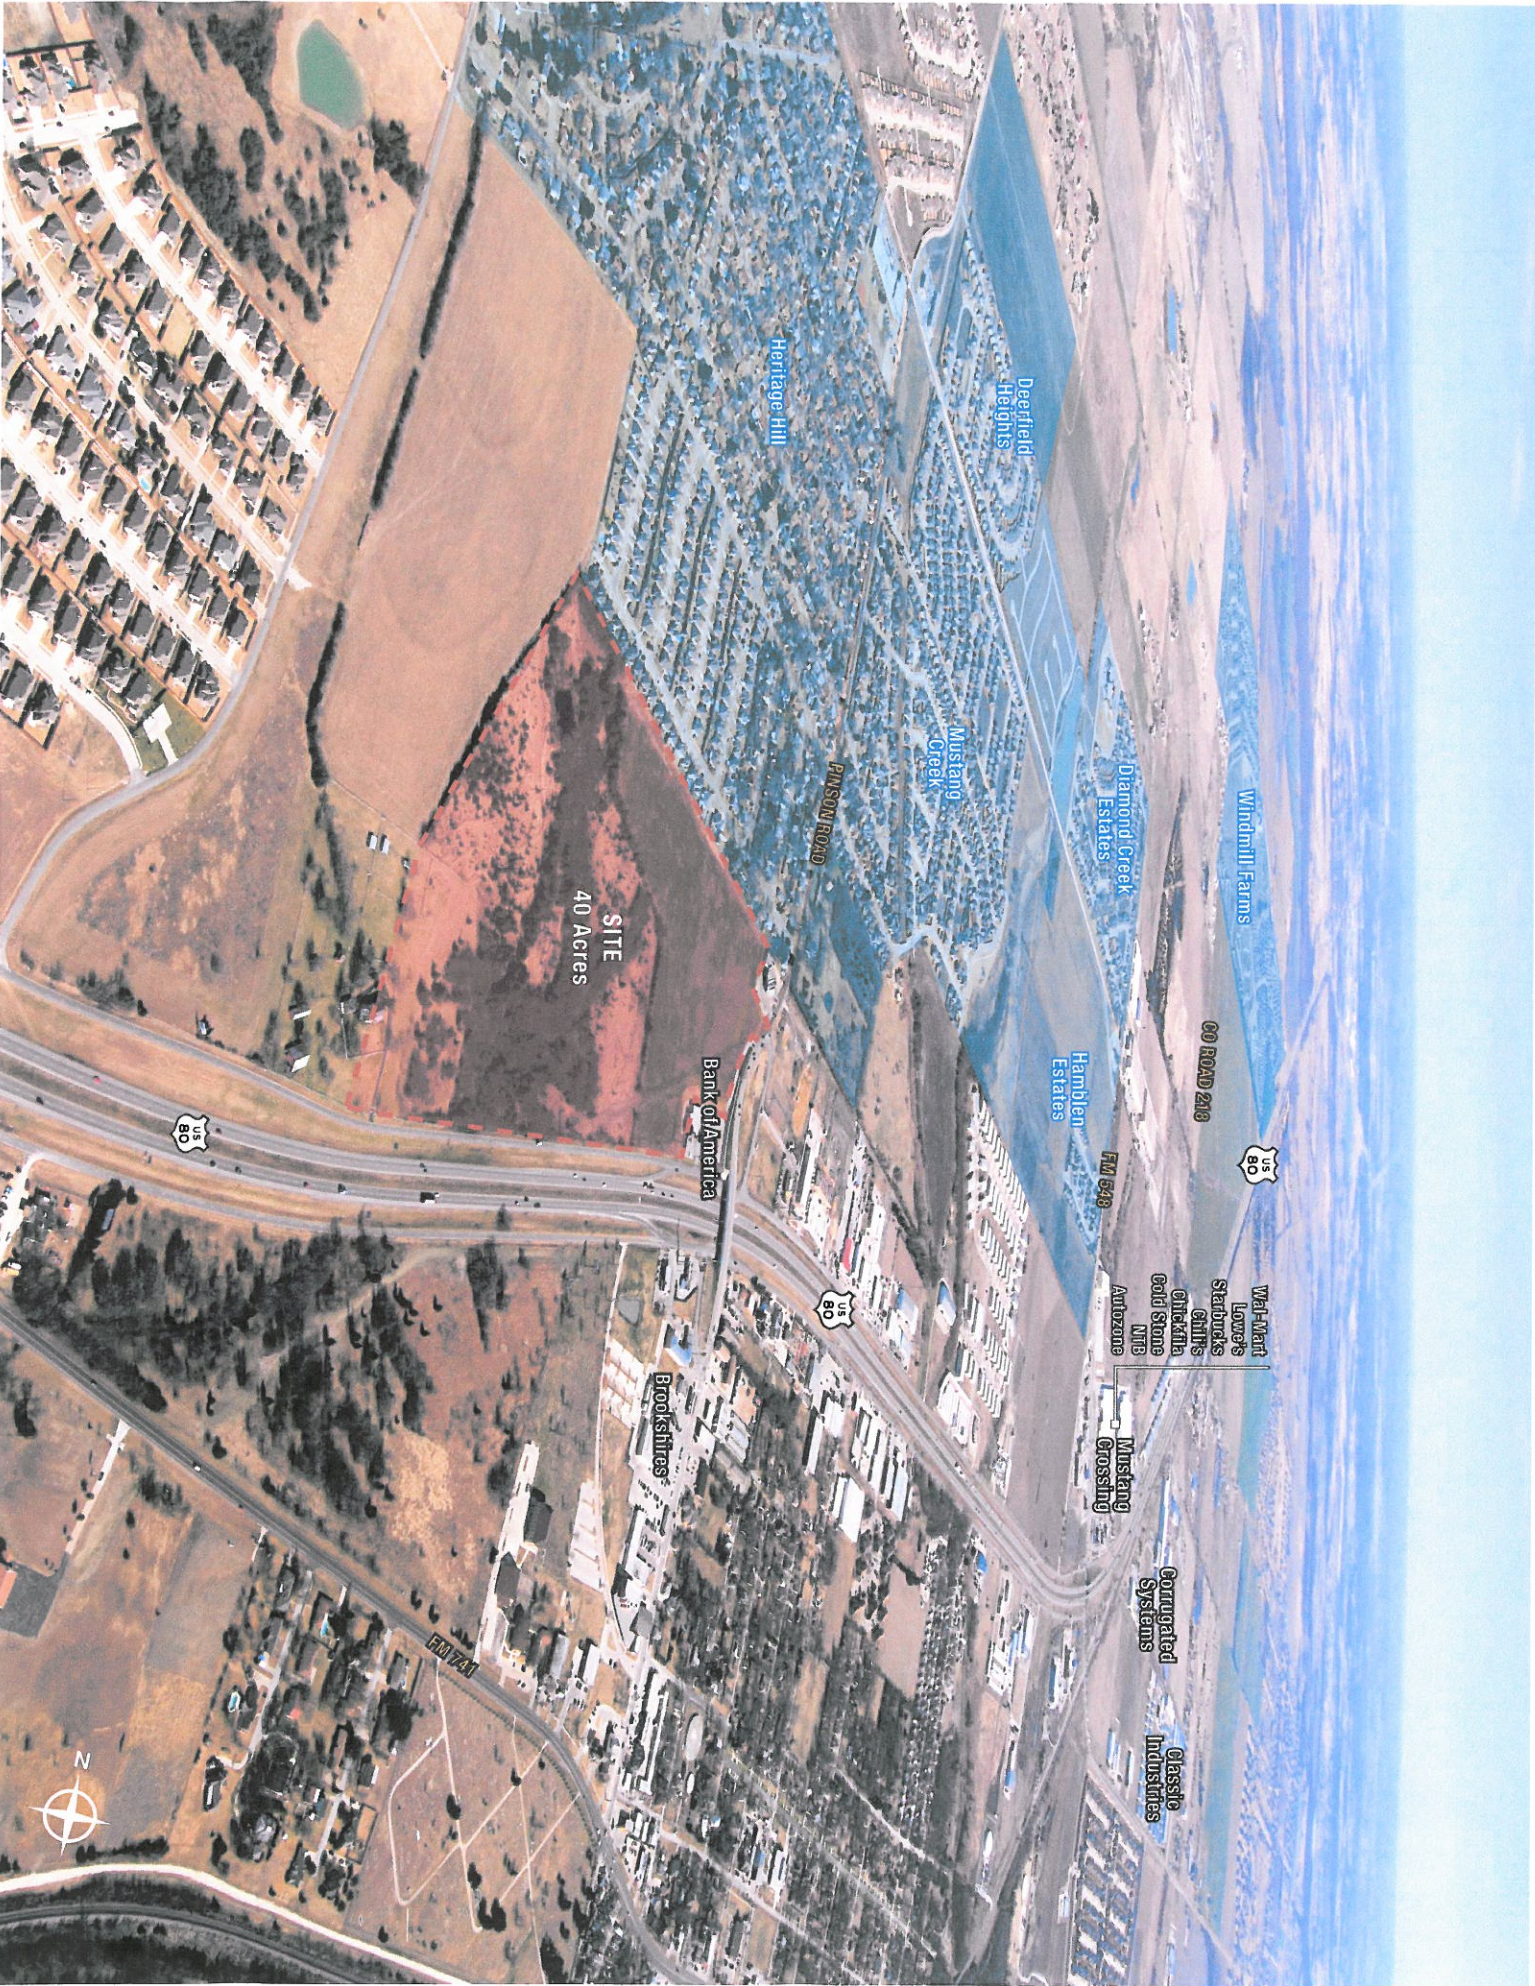

SITE
40 Acres

Heritage Hill

Deerfield
Heights

Mustang
Creek

PUSOM ROAD

Diamond Creek
Estates

Hamblen
Estates

FM 548

Windmill Farms

00 ROAD 210

US 80

- Wal-Mart
- Lowe's
- Starbucks
- Gilts
- Chick-fil-A
- Old Stone
- NPB

Mustang
Crossing

Corrugated
Systems

Classic
Industries

Bank of America

Brookshire's

US 80

FM 741

